

MATCH LINE STA. 2006+50.00

MATCH LINE STA. 2013+00.00


REVISIONS			
DATE	DESCRIPTION	DATE	DESCRIPTION

**RS&H**  
**IMPROVING YOUR WORLD™**  
 10748 Deerwood Park Blvd, South  
 Jacksonville, Florida 32256  
 904-256-2500  
 Certificate of Authorization No. EB0005620  
 Engineer of Record: Gary L. Sowell, Jr., P.E. No. 58769

STATE OF FLORIDA DEPARTMENT OF TRANSPORTATION		
ROAD NO.	COUNTY	FINANCIAL PROJECT ID
SR 9	DUVAL	213304-3-52-01 213304-3-56-01

**PLAN (30)-ATLANTIC BLVD**

SHEET NO.
--------------

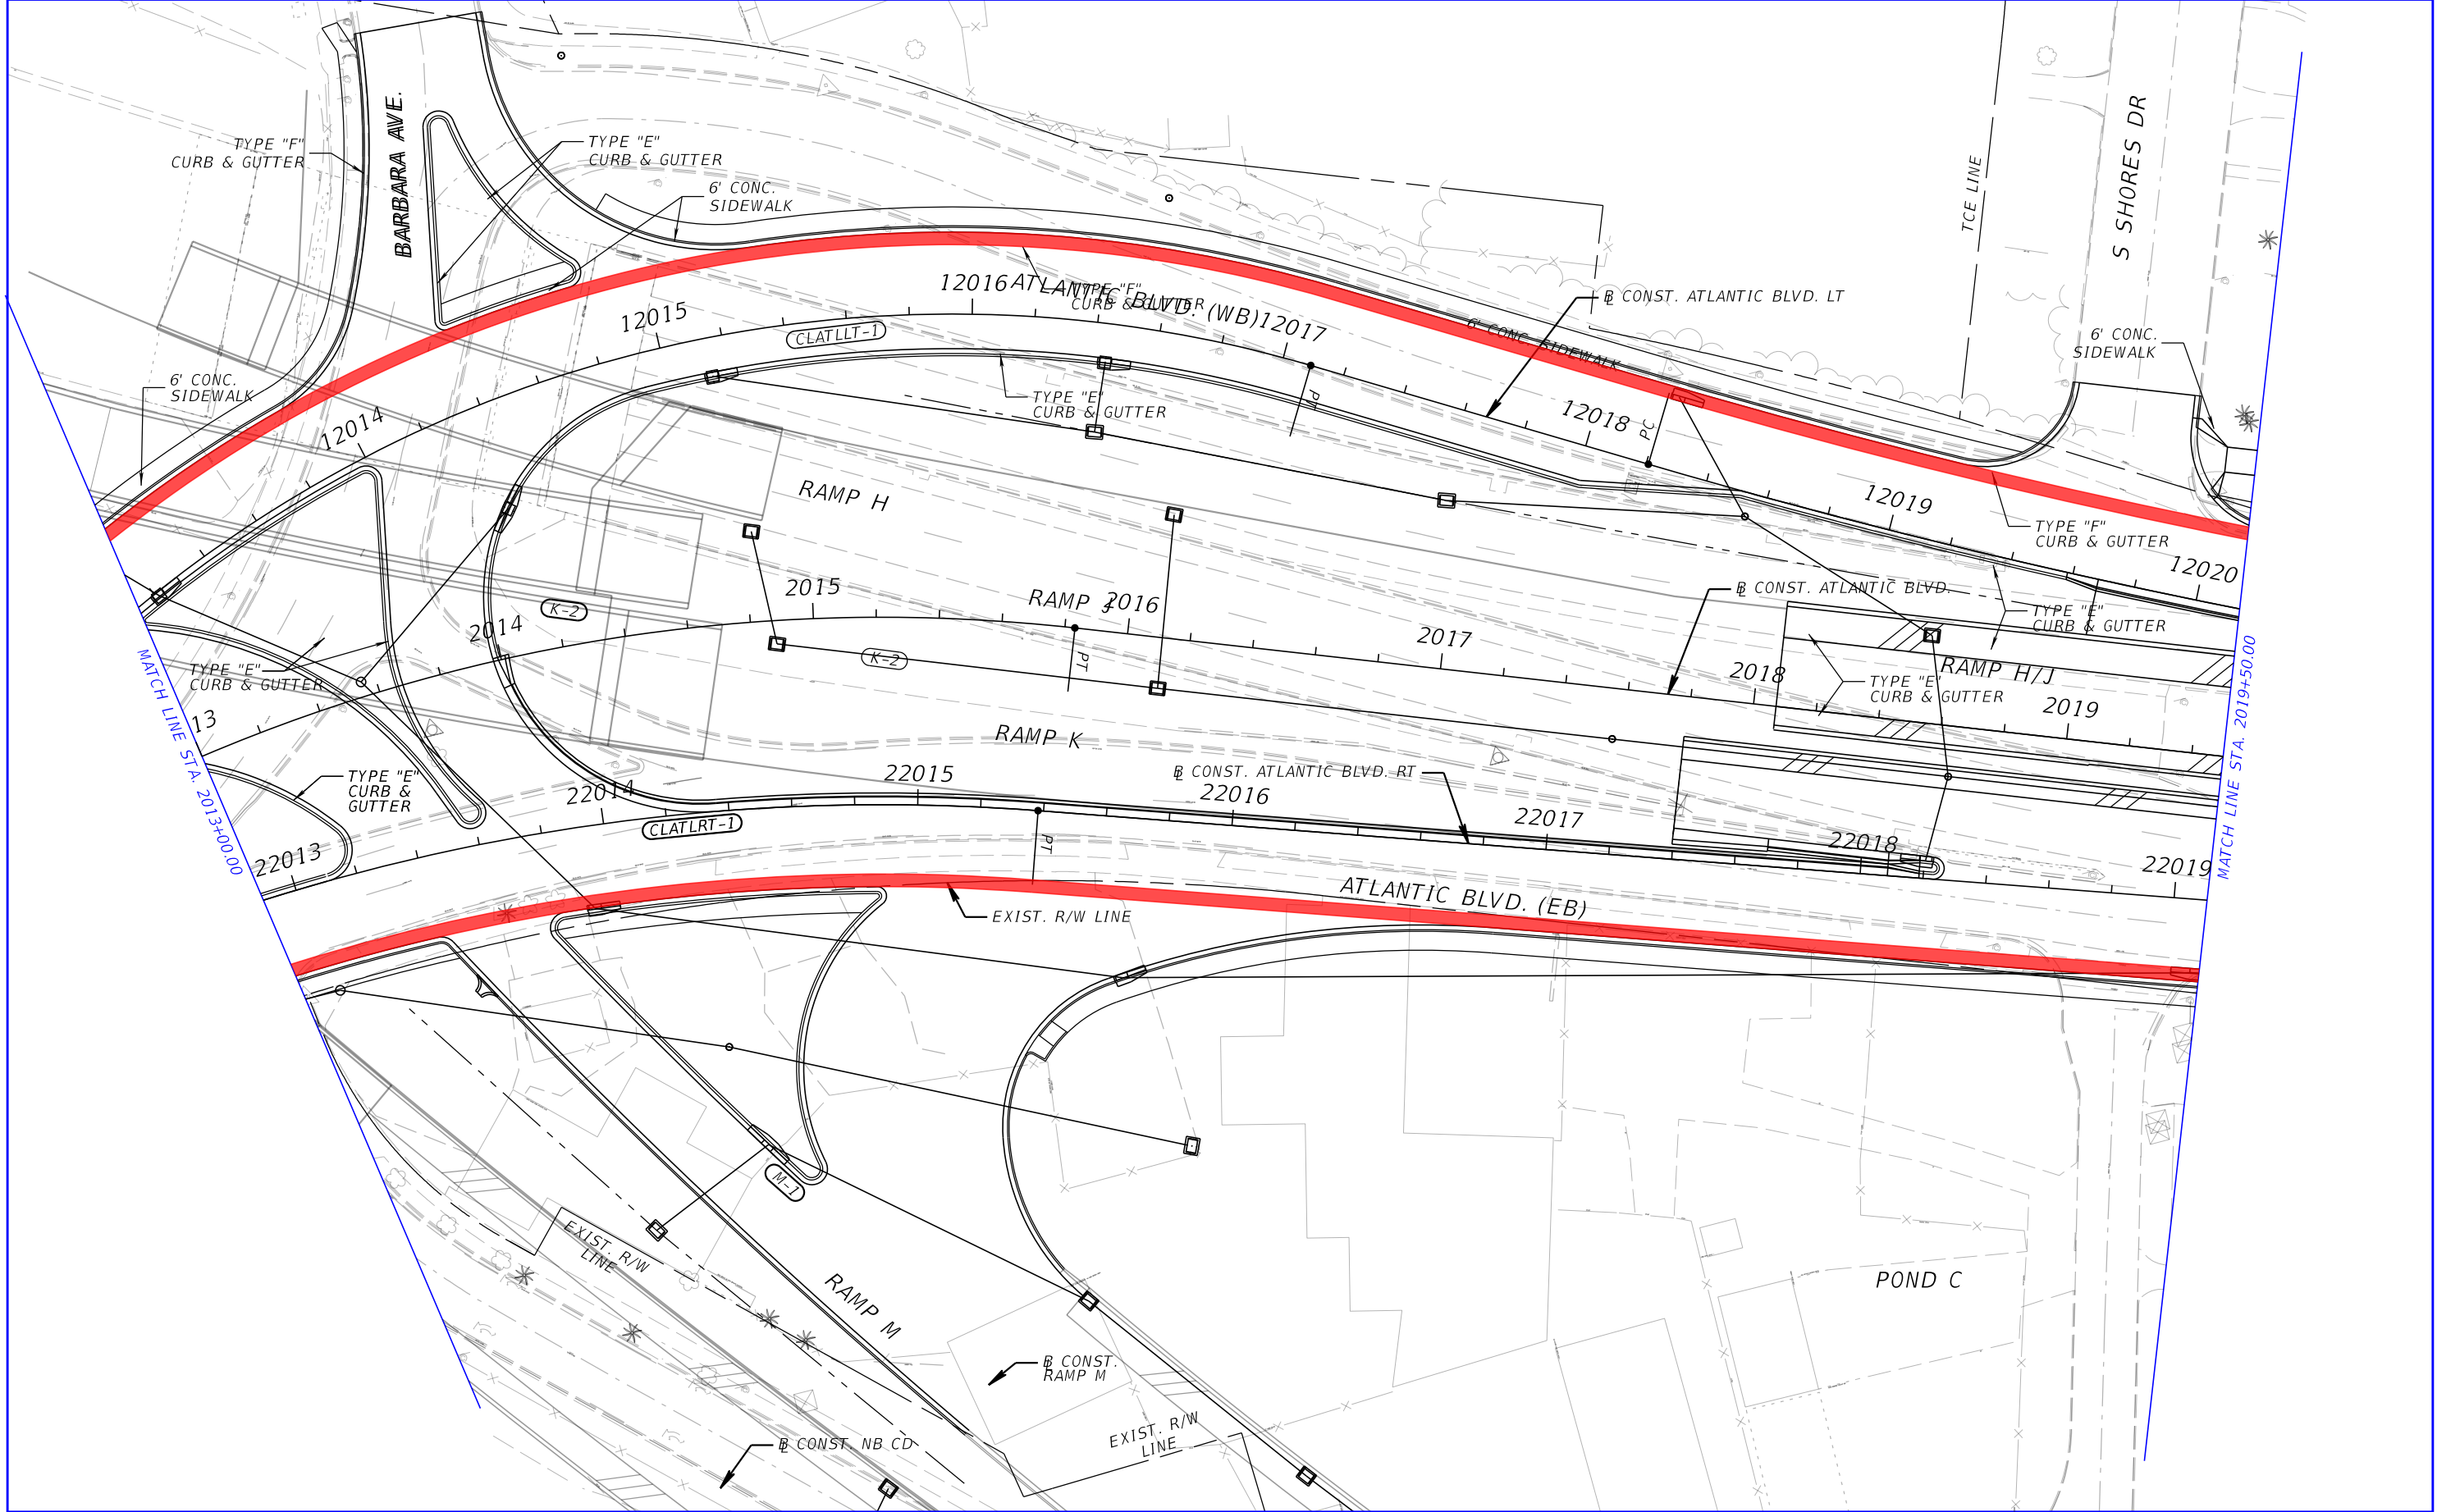


REVISIONS			
DATE	DESCRIPTION	DATE	DESCRIPTION

**RS&H**  
**IMPROVING YOUR WORLD**  
 10748 Deerwood Park Blvd. South  
 Jacksonville, Florida 32256  
 904-256-2500  
 Certificate of Authorization No. EB0005620  
 Engineer of Record: Gary L. Sowell, Jr., P.E. No. 58769

STATE OF FLORIDA DEPARTMENT OF TRANSPORTATION		
ROAD NO.	COUNTY	FINANCIAL PROJECT ID
SR 9	DUVAL	213304-3-52-01 213304-3-56-01

**PLAN (31)-ATLANTIC BLVD**

SHEET NO.

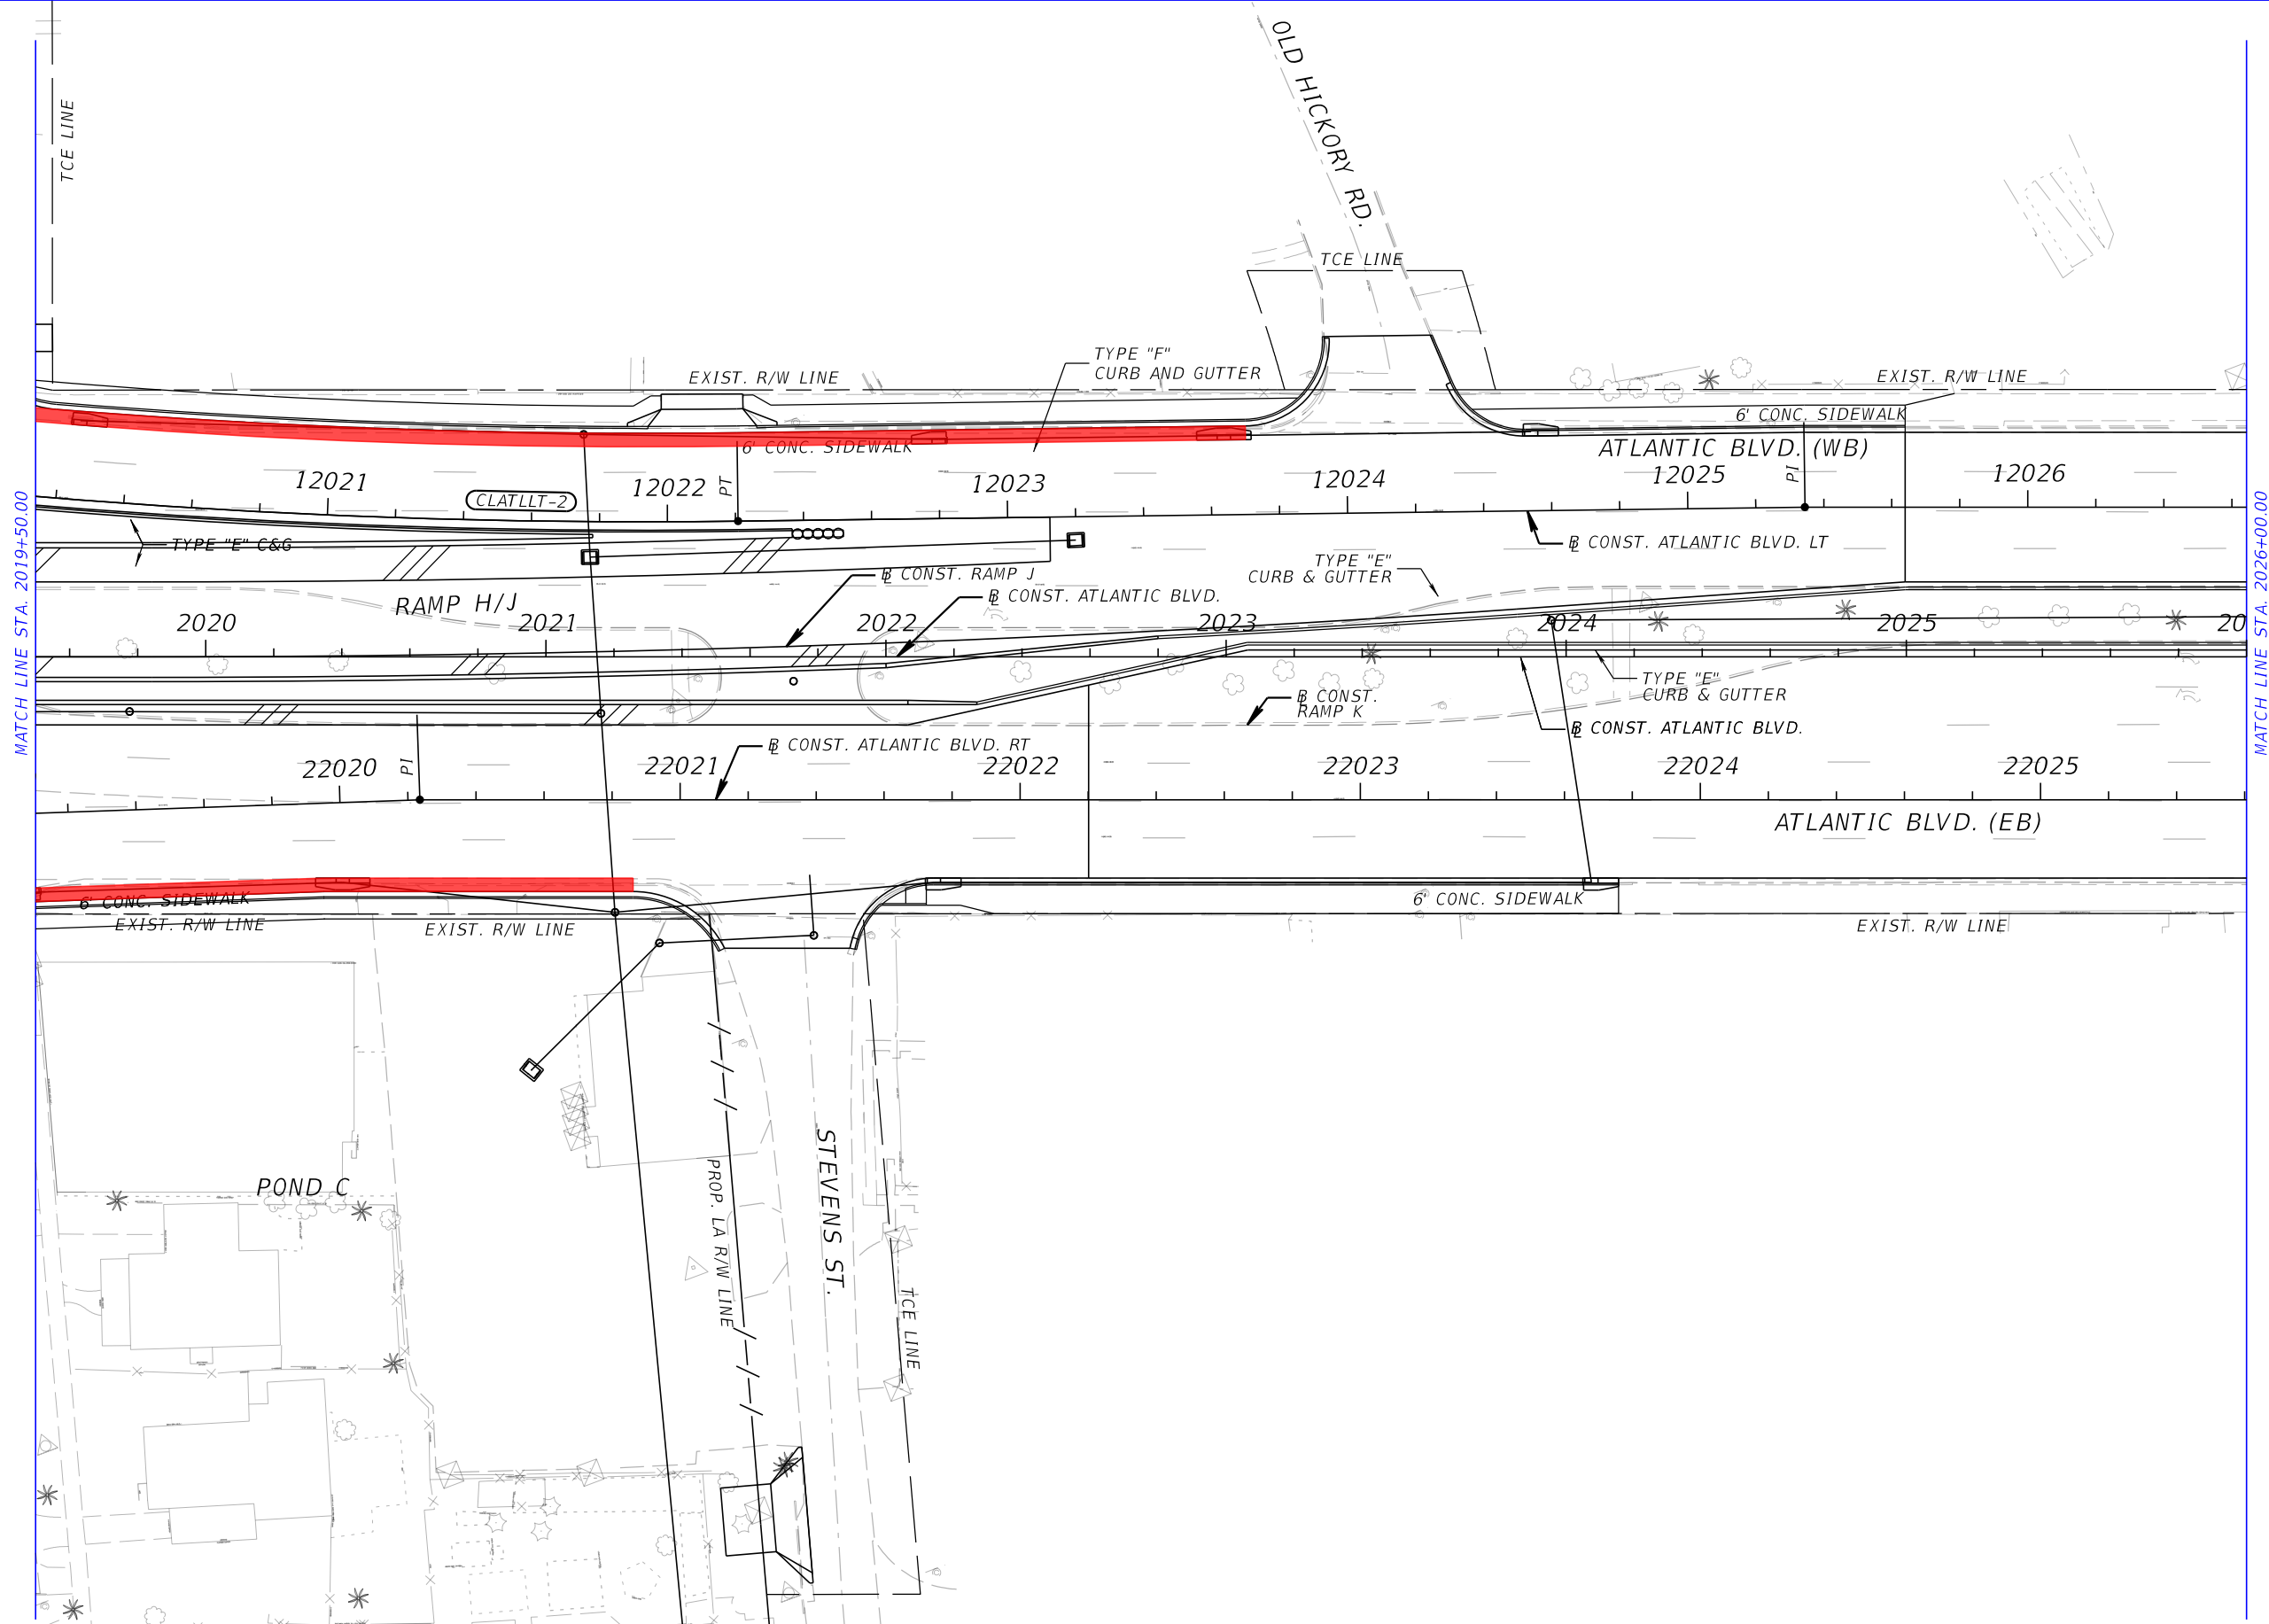

MATCH LINE STA. 2019+50.00

MATCH LINE STA. 2026+00.00

REVISIONS			
DATE	DESCRIPTION	DATE	DESCRIPTION

**RS&H**  
**IMPROVING YOUR WORLD™**  
 10748 Deerwood Park Blvd. South  
 Jacksonville, Florida 32256  
 904-256-2500  
 Certificate of Authorization No. EB0005620  
 Engineer of Record: Gary L. Sowell, Jr., P.E. No. 58769

STATE OF FLORIDA DEPARTMENT OF TRANSPORTATION		
ROAD NO.	COUNTY	FINANCIAL PROJECT ID
SR 9	DUVAL	213304-3-52-01 213304-3-56-01

**PLAN (32)-ATLANTIC BLVD**

SHEET NO.
--------------